

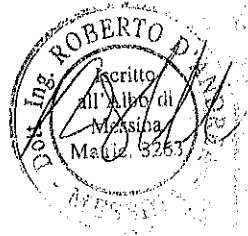


Pianta Piano Terra - mq. 40,17  
scala 1:50

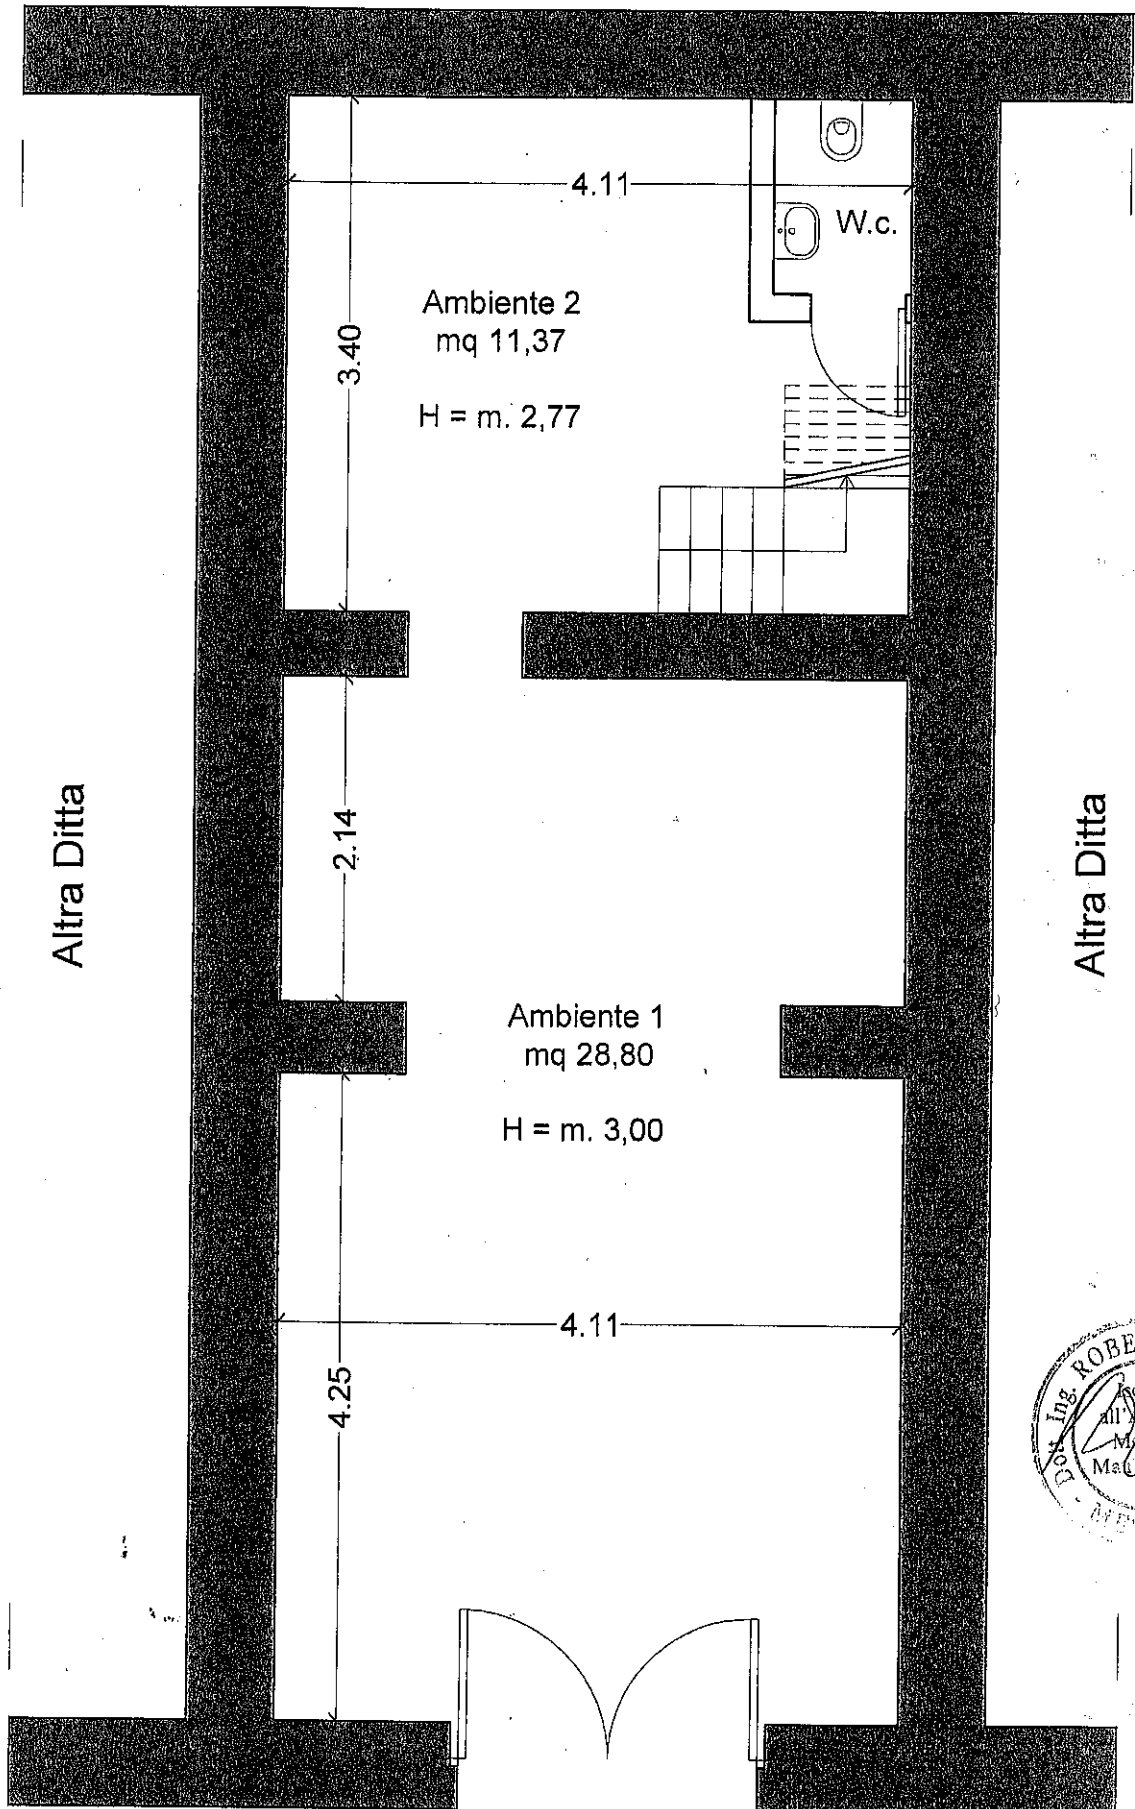

Via E.L. Pellegrino

Pianta Soppalco - mq. 41,29  
scala 1:50

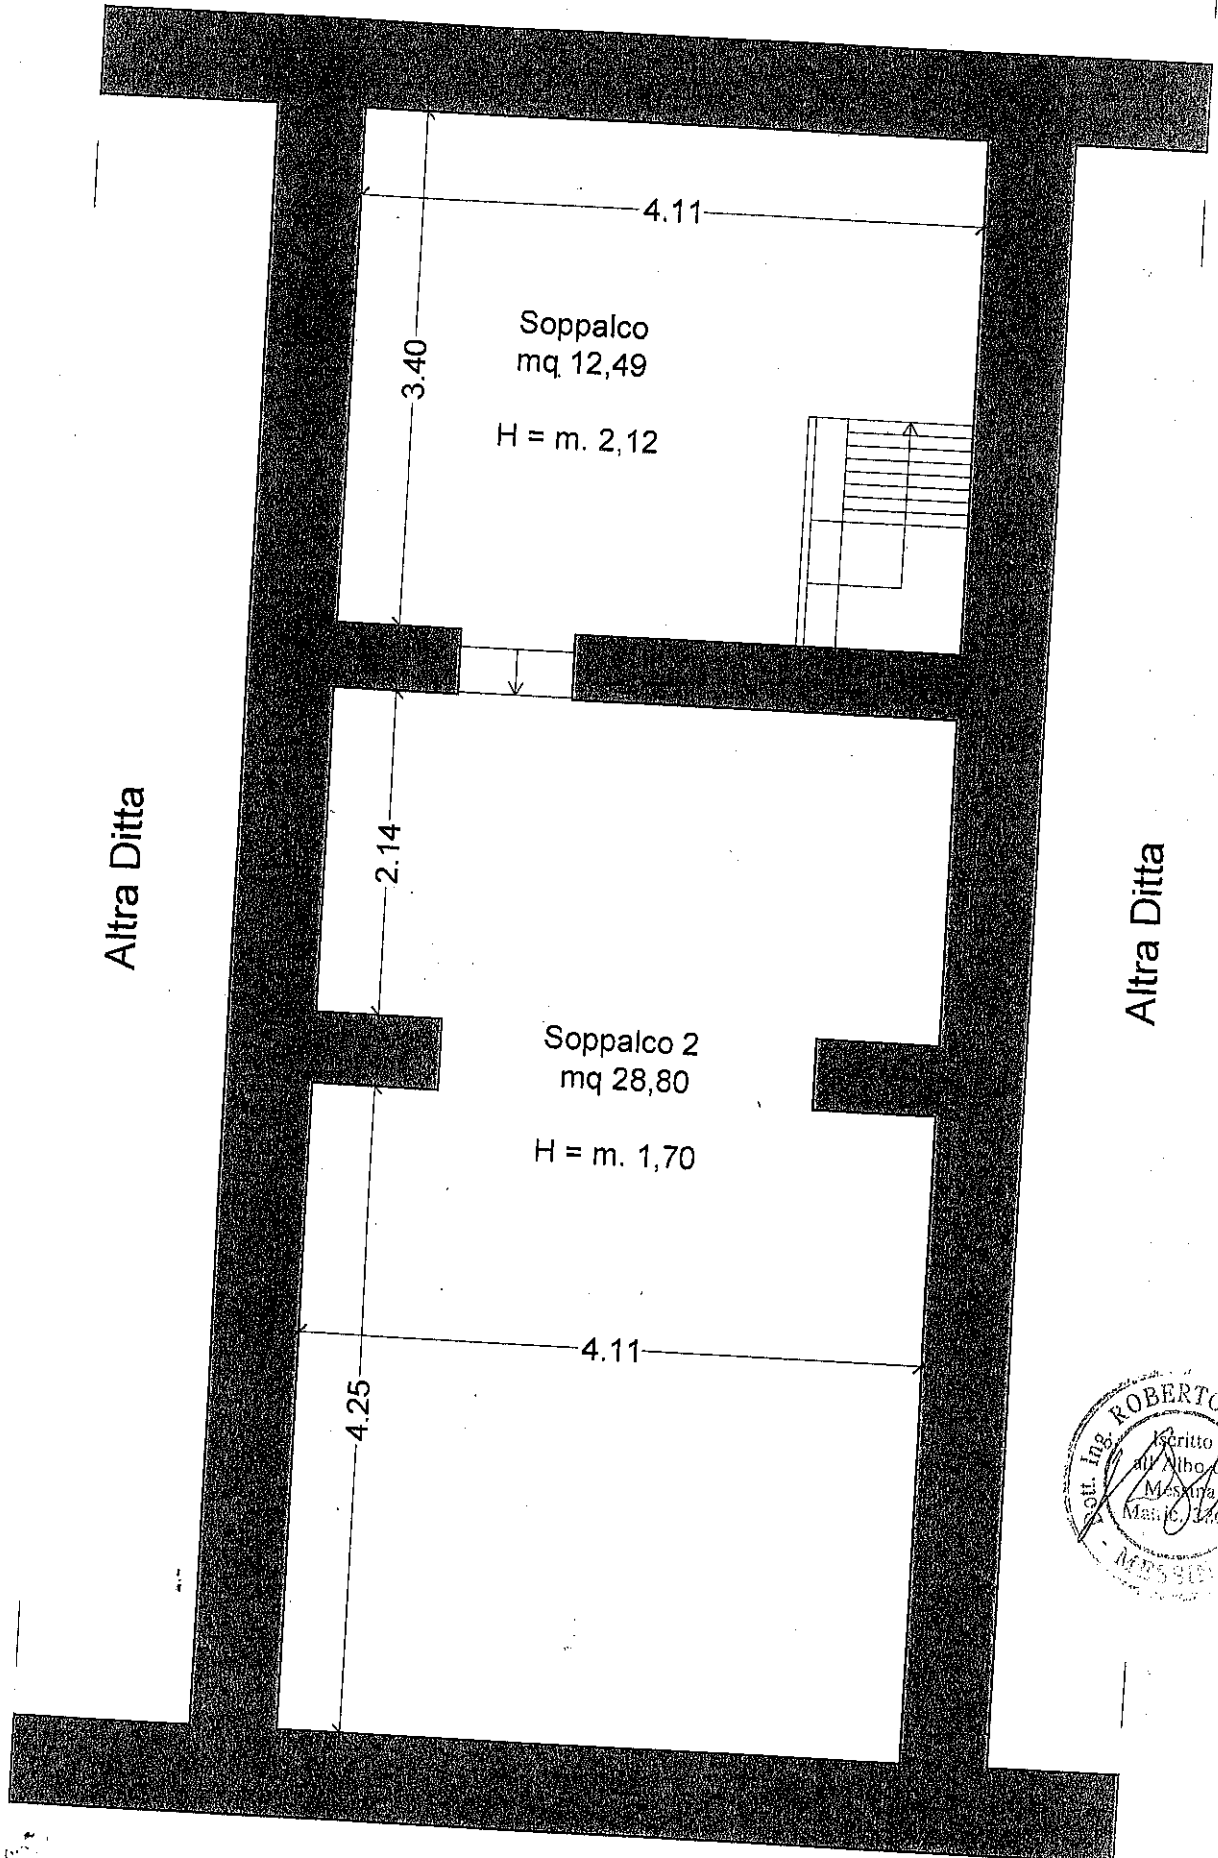

Altra Ditta

Altra Ditta



Via E.L. Pellegrino